

Works

Cowes Power Station

KINGSTON ROAD

Office's
2,390sq.ft

23 Parking Spaces
1 way
Gas Sub-Station

9 Parking Spaces

Existing Admin & Workshops
5,575sq.ft

Existing Workshops
7,400sq.ft

UNIT 1 1,500sq.ft
UNIT 2 1,500sq.ft
UNIT 3 1,500sq.ft
UNIT 4 1,500sq.ft
UNIT 5 1,500sq.ft
UNIT 6 1,500sq.ft
UNIT 7 1,500sq.ft

Oil Depot

Tanks

Tanks

Tanks

Tanks

Tanks

Gas Holders Land

Shingle

Shingle

Slipway

Mud

RIVER MEDINA


Mooring Pontoons

PRELIMINARY

PRELIMINARY

PRELIMINARY

FUEL STATION

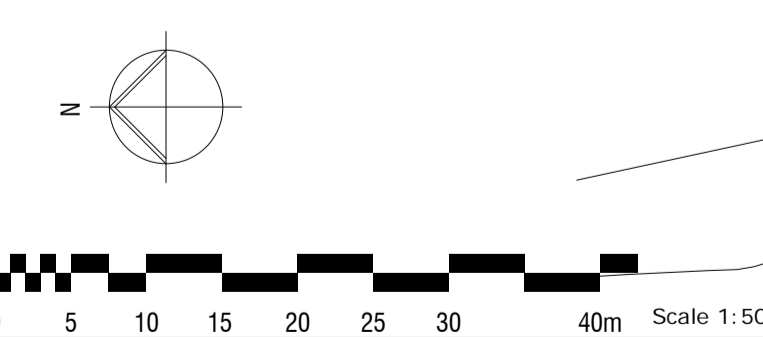


Scale 1:500

Please Note:
This drawing must not be scaled, dimensions to be checked on site and any discrepancies are to be highlighted to the Architect prior to construction.

Topographical / Ordnance Survey information shown has been prepared by a third party. HGP accept no responsibility for accuracy or completeness of the survey.

This drawing is to be read in conjunction with all other project drawings, construction notes and / or project specifications including those by other project consultants and specialists. All discrepancies should be reported immediately.

Design subject to detail development / approval. Measurements and accommodation schedules subject to amendments following coordinated input by others. Costings cannot be finalised until approval / confirmation by relevant authorities and Client.

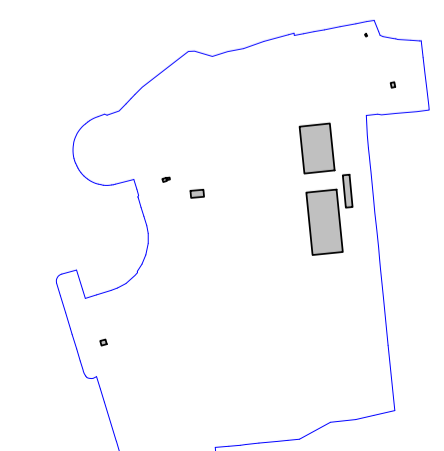

Key Plan NTS

- Legend
- Application Boundary
 - Ownership Boundary
 - Existing Buildings
 - New Retaining Wall
 - New Moorings
 - Existing Landscape Banks

Parking Schedule	
Standard Spaces	61
Disabled Space	8
Total Parking	69

Survey based on ISLAND SURVEY SYSTEMS LTD drawing 12-0601.

P1	Issued for PLANNING	xx.11.20	SAK	VC
Rev.	Description	DATE	DB	CB

Date	Nov 2020
Drawn By/Checked By	SAK/ VC
Scale	1 : 500@ A1
Revision	P1
Project	Kingston Wharf - Isle of Wight
Title	Proposed Site Plan
Dwg#	20.008_HGP_V1_XX_DR_A_1000_60
Status	PLANNING

HGP
ARCHITECTS

Furzehall Farm, Wickham Road
Fareham, Hampshire
PO16 7JH
01329 283 225
email@hgp-architects.co.uk
www.hgp-architects.co.uk
HGP Architects Ltd. Copyright Reserved

COWES HARBOUR COMMISSION
HARBOUR OFFICE
TOWN QUAY
COWES
PO31 7AS